

DIST.

COUNTY

ROUTE

POST MILES
TOTAL PROJECT

SHEET
NO.

TOTAL
SHEETS

REGISTERED ENGINEER - CIVIL

PLANS APPROVAL DATE

The State of California or its officers or agents shall not be responsible for the accuracy or completeness of electronic copies of this plan sheet.


REGISTERED PROFESSIONAL ENGINEER

No.


EXP.

CIVIL

STATE OF CALIFORNIA

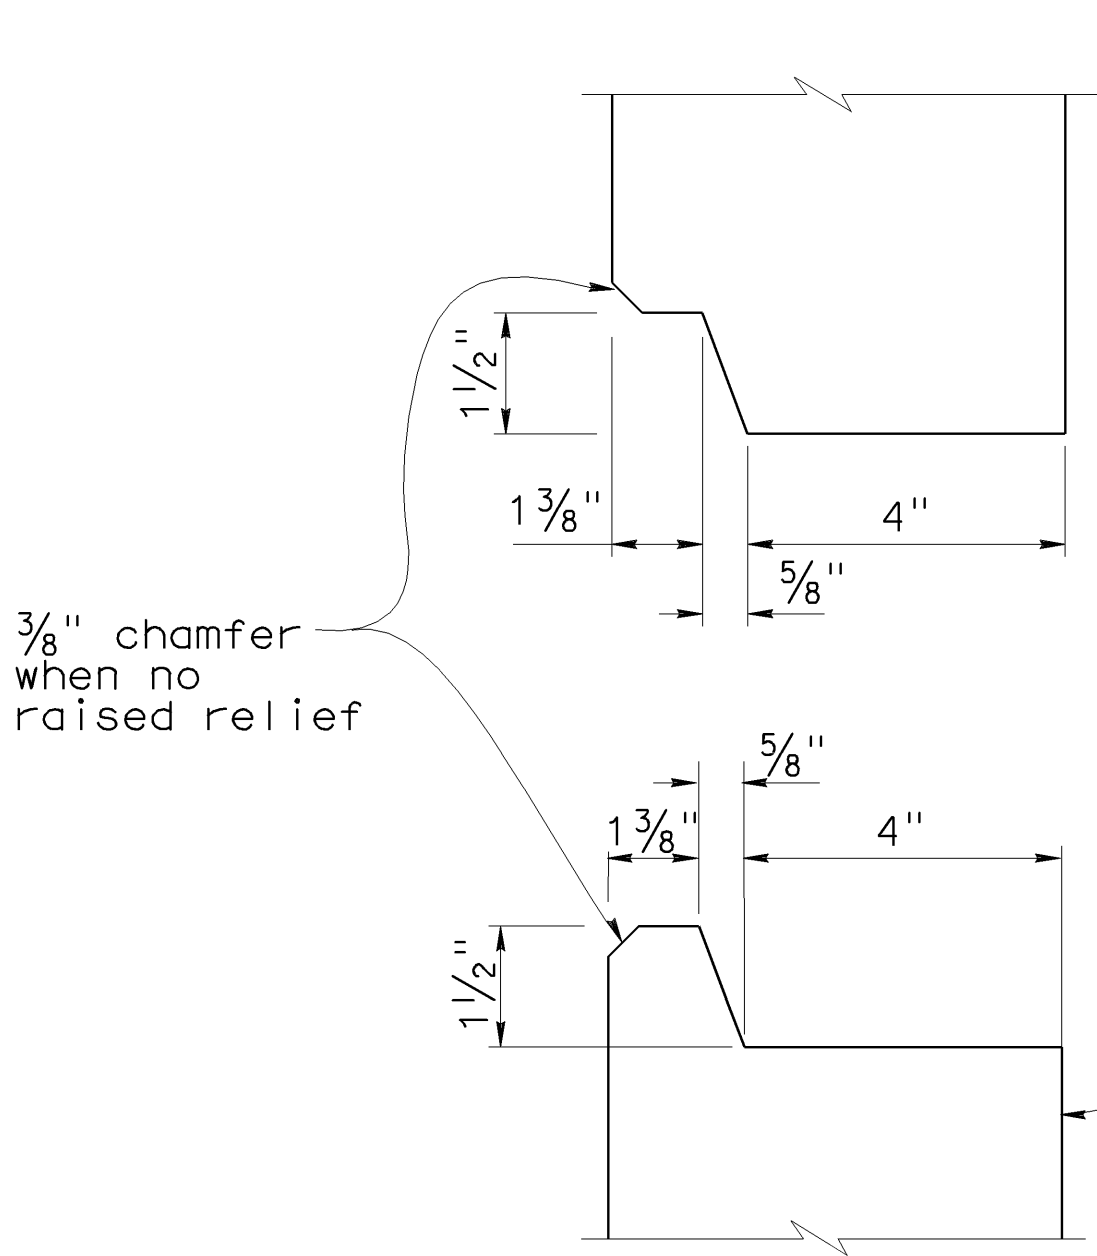


HORIZONTAL JOINT DETAIL
1:2.5

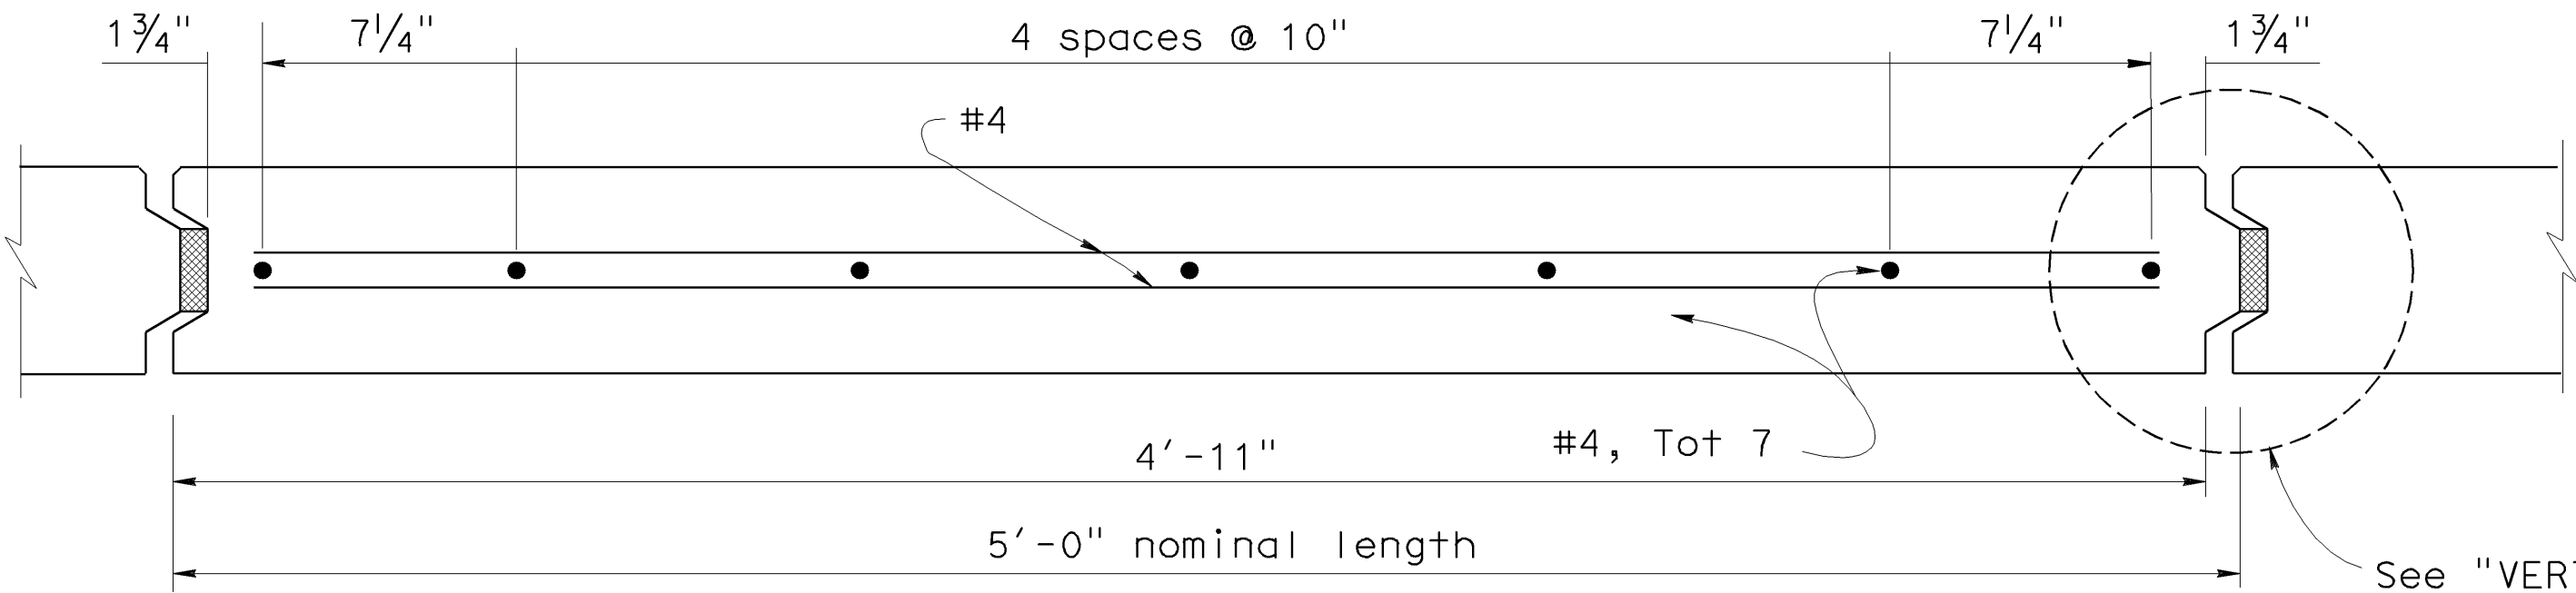


PLAN - FACE PANEL


- NOTES:
- Architectural treatment not shown.
 - Place reinforced elastomeric bearing pads in all of the panel joints between the panels. Place one in each vertical joint where the horizontal joint intersects it. Place two per panel in each horizontal joint.
3/4" x 2 3/8" x 6" for vertical joints
3/4" x 4" x 6" for horizontal joints.
 - Bond a strip of filter fabric, 1' - 0" wide, over the full length of all panel joints.

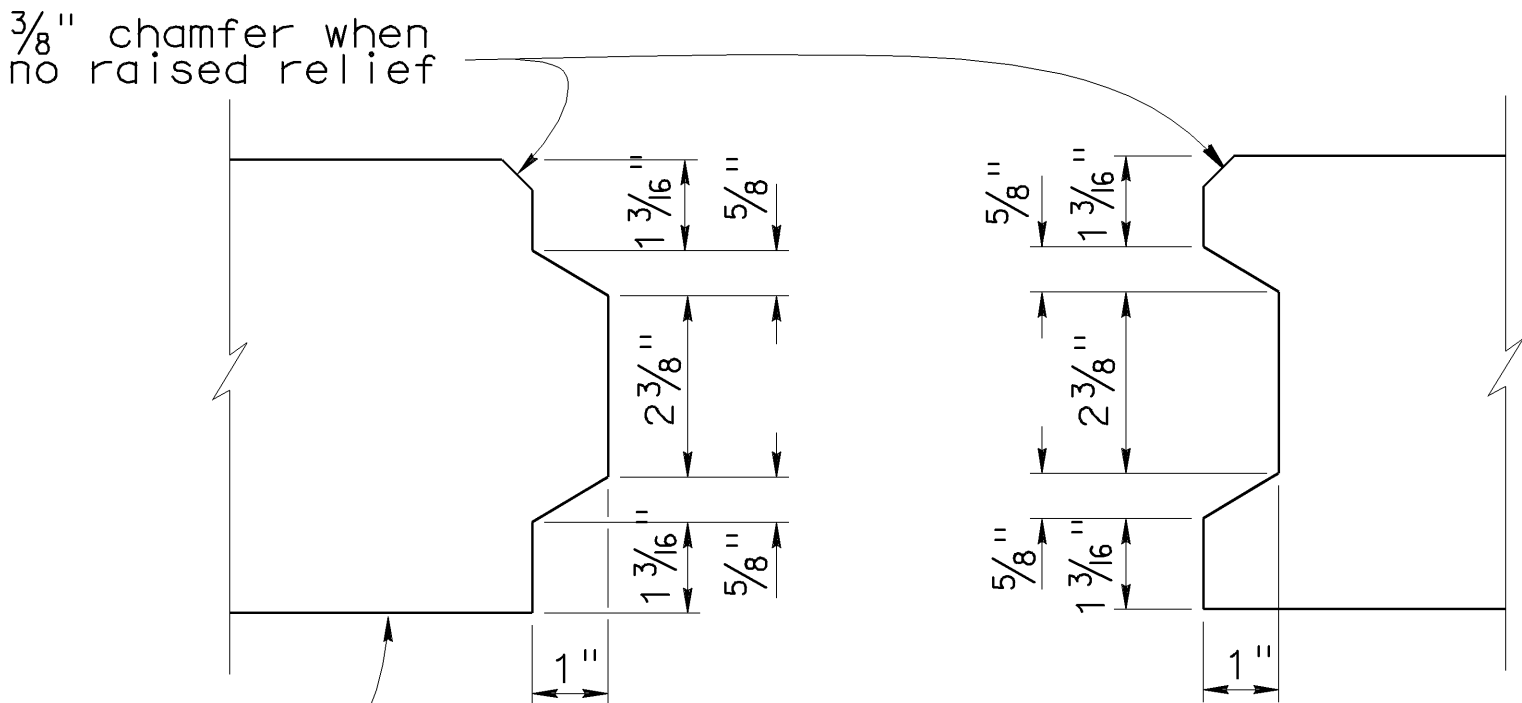


VERTICAL JOINT DETAIL
1:2.5

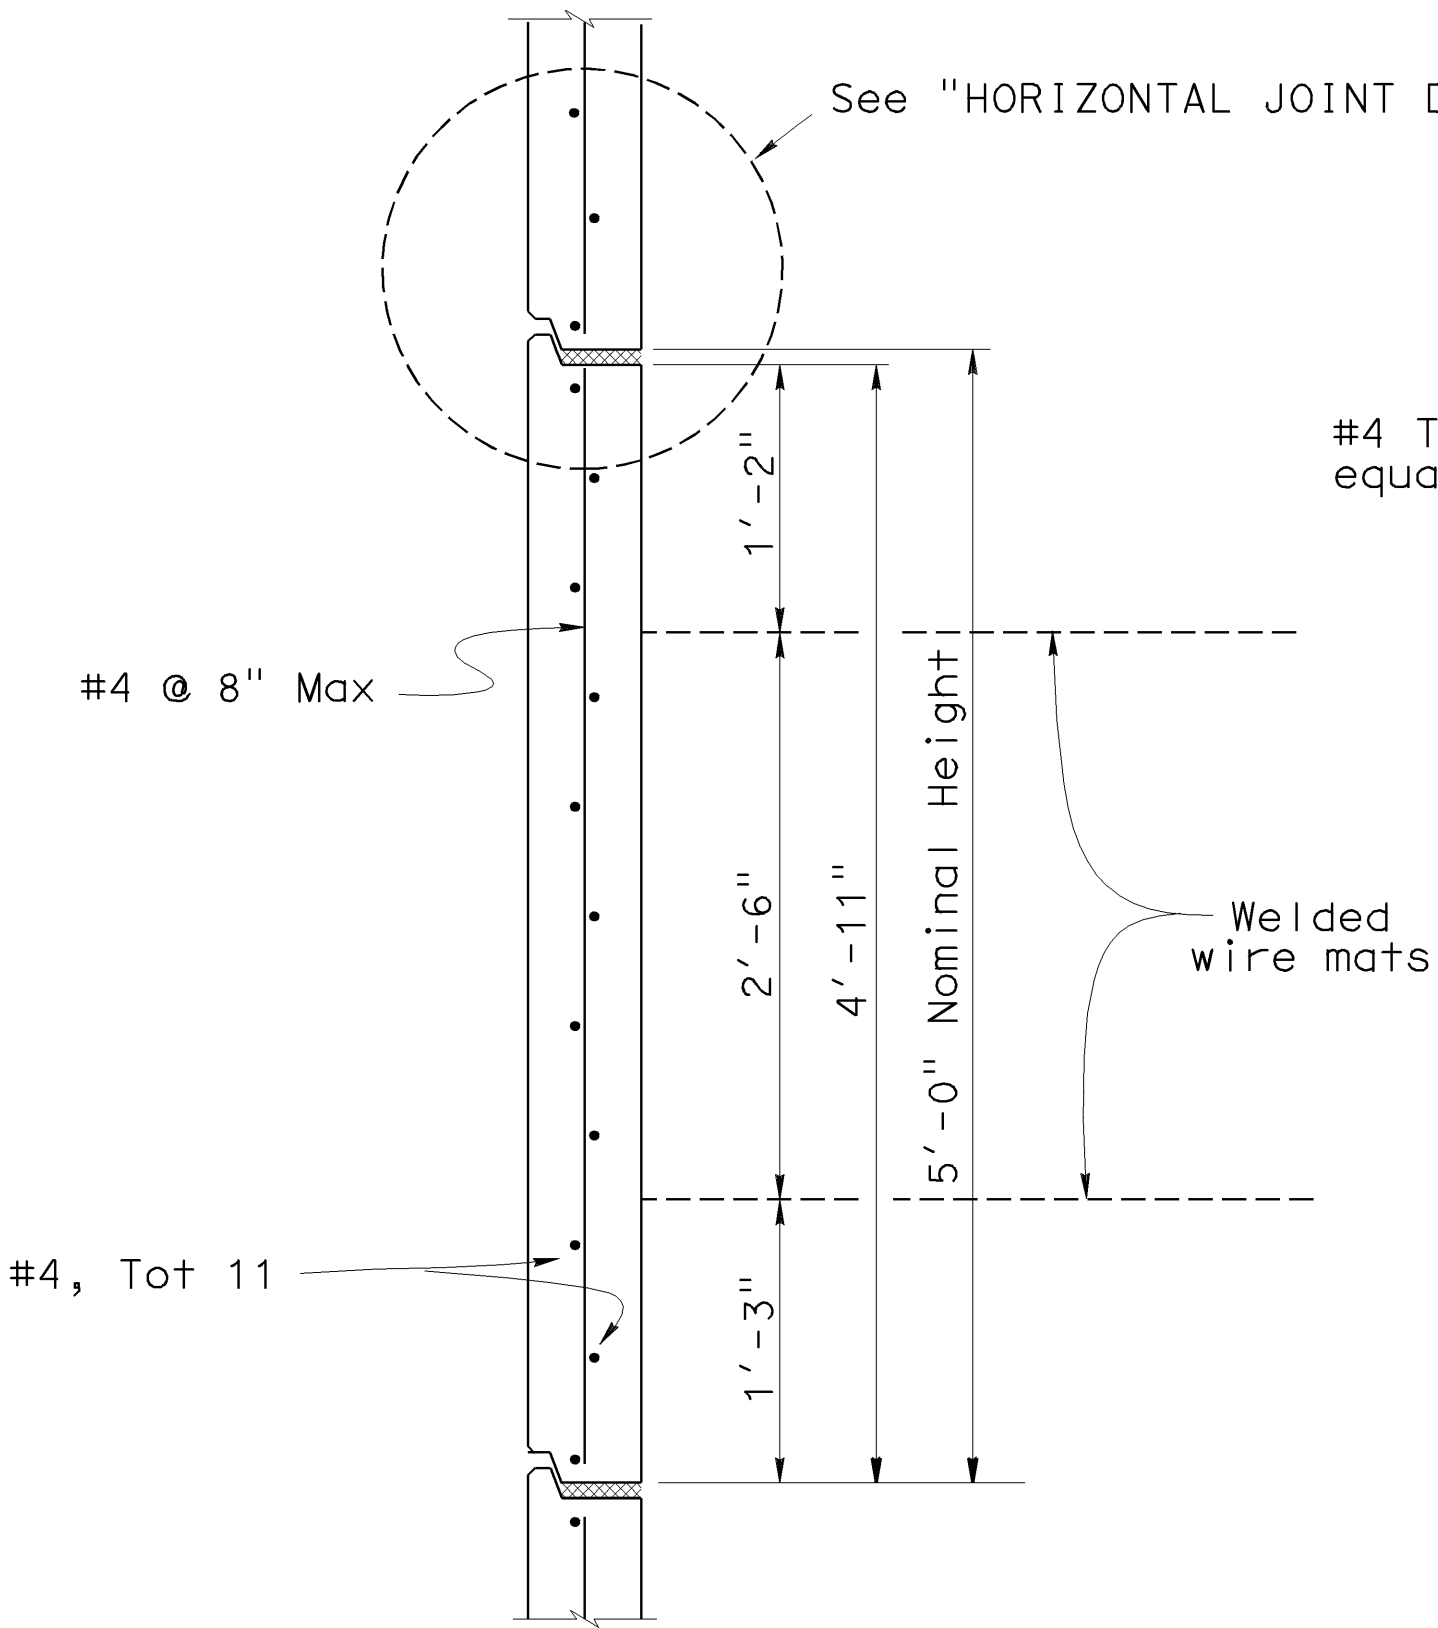


INTERMEDIATE PANEL
1:10

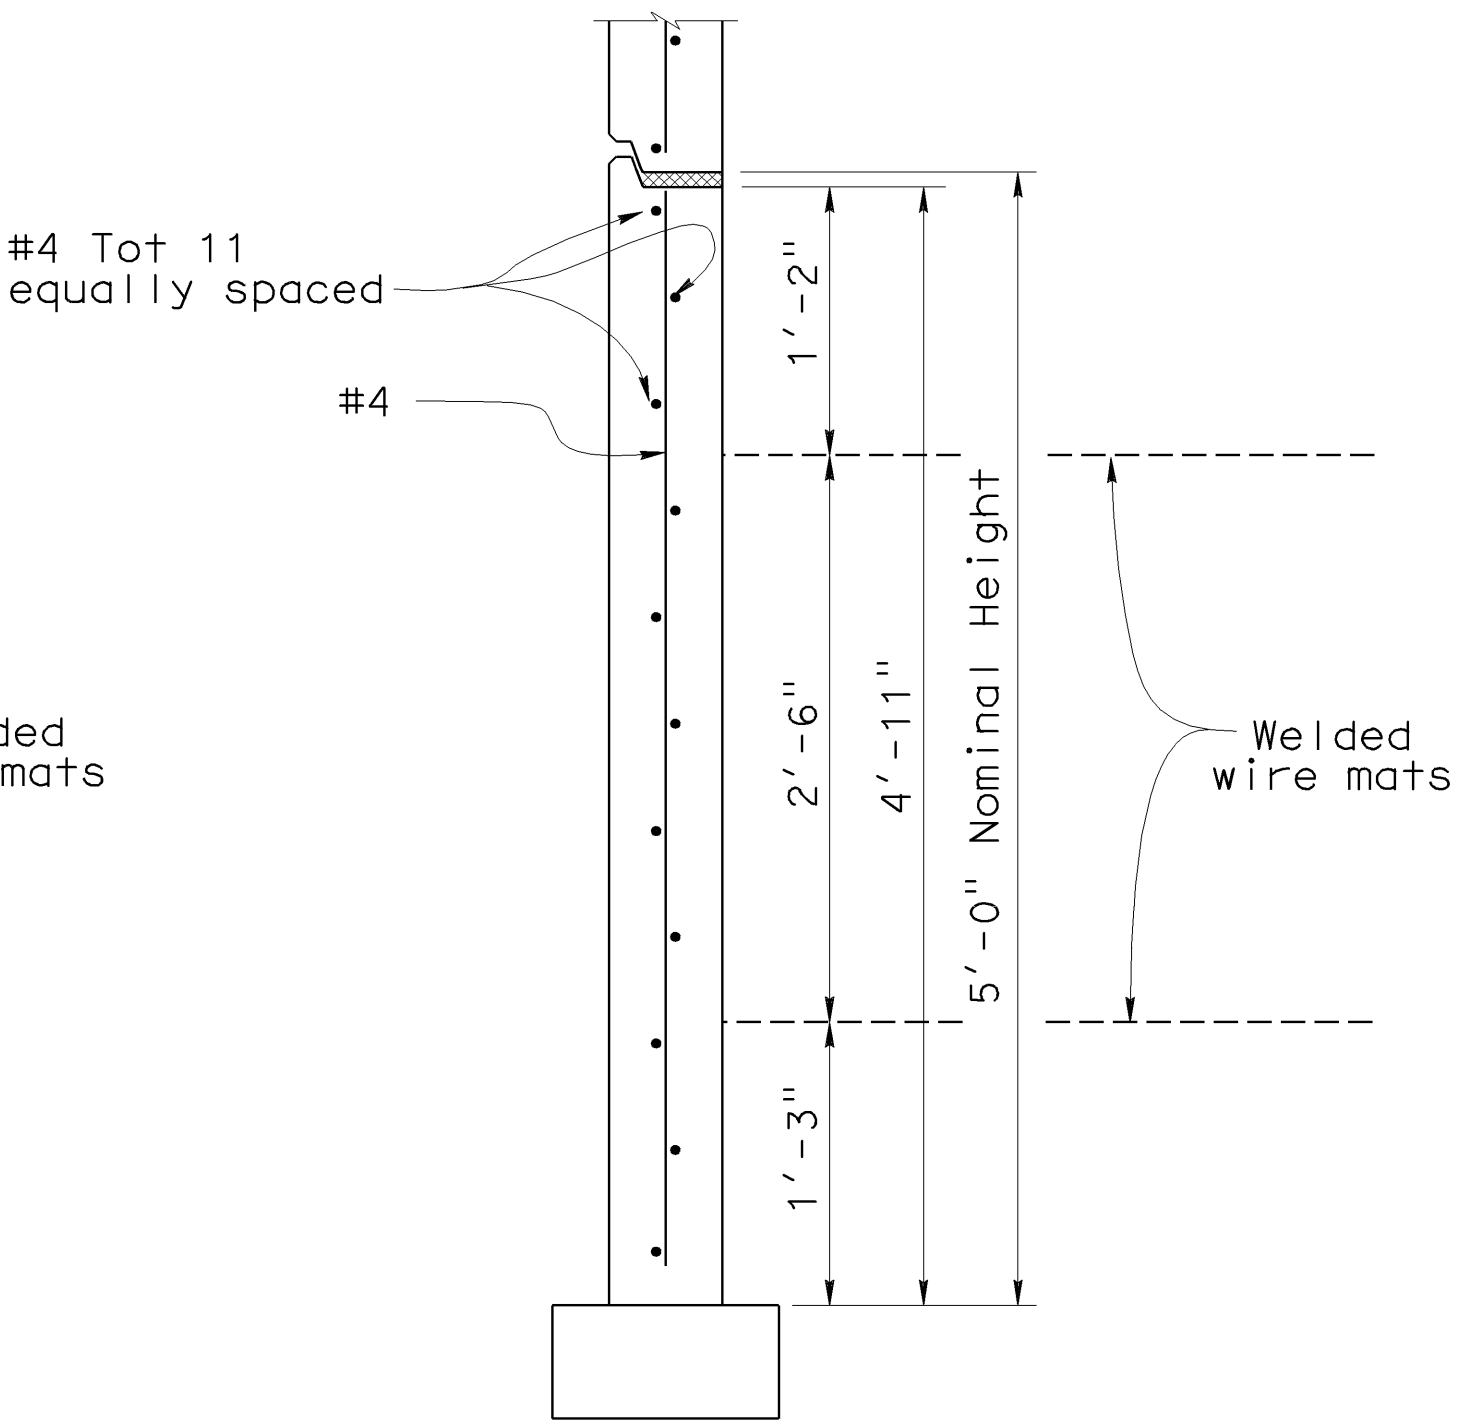

BOTTOM PANEL
1:10

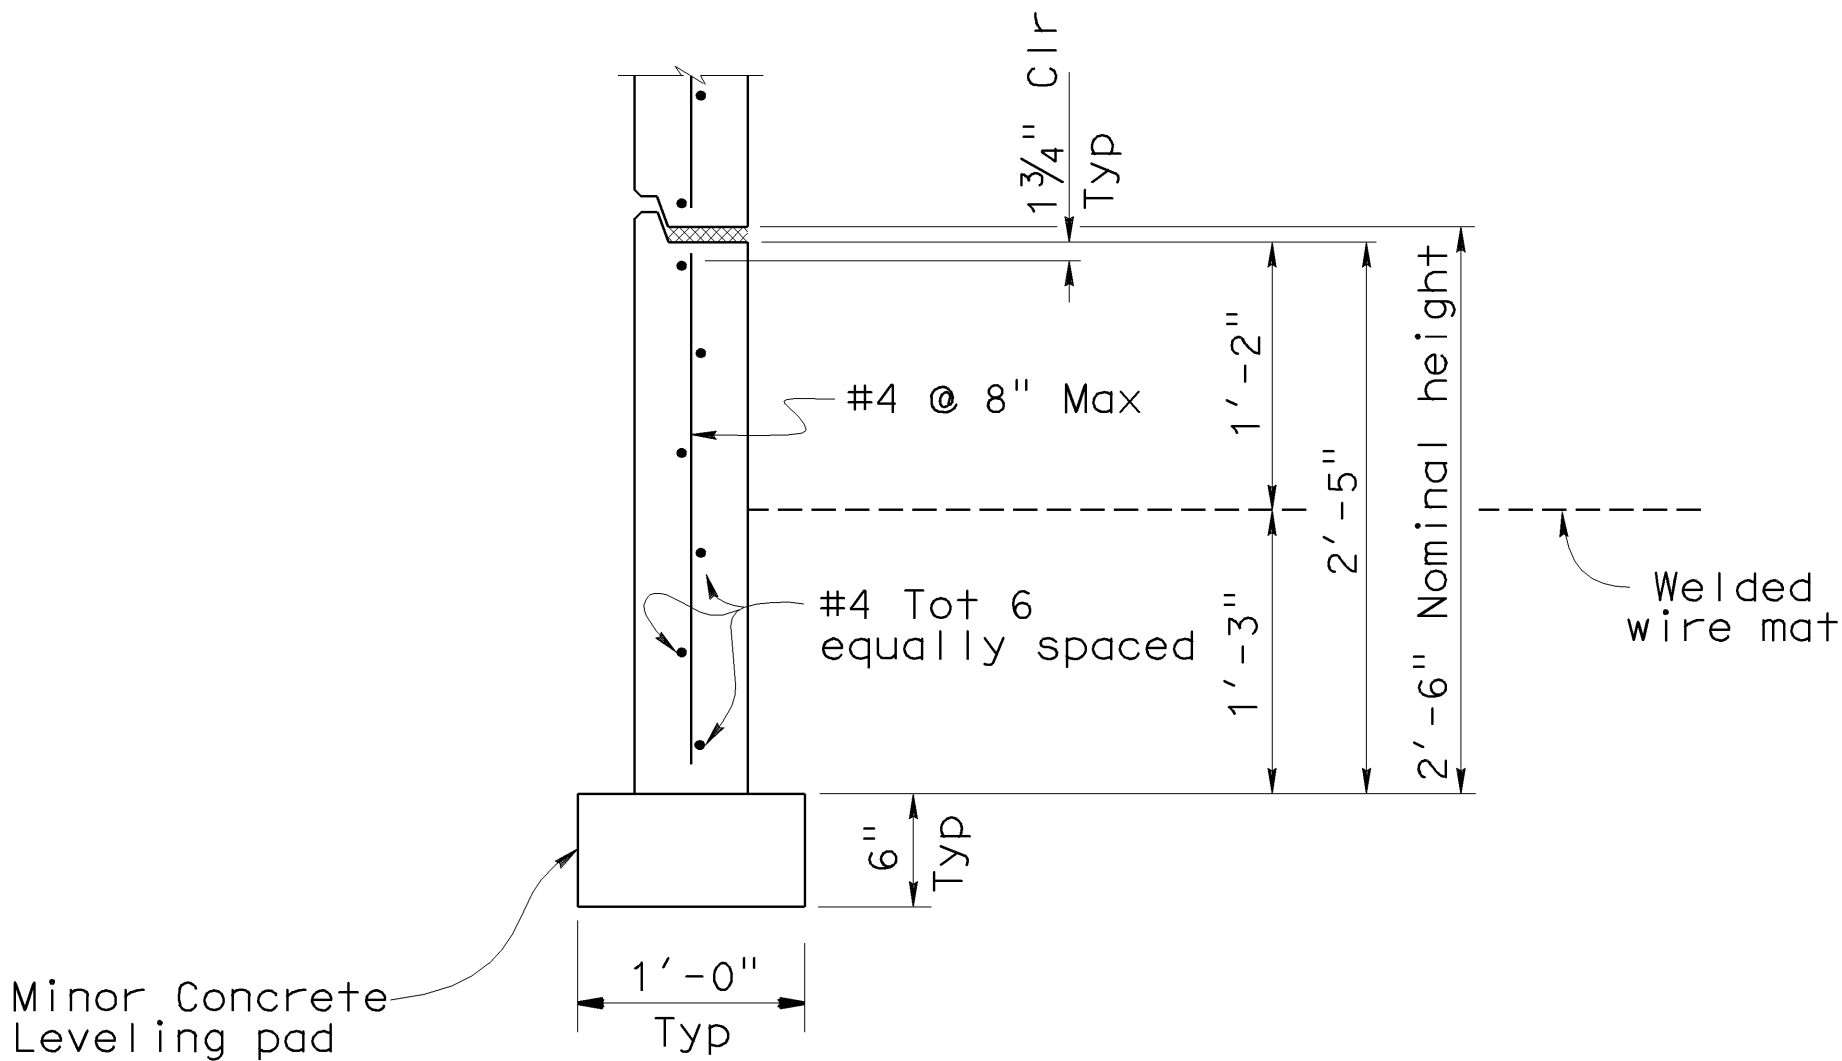

BOTTOM HALF PANEL
1:10

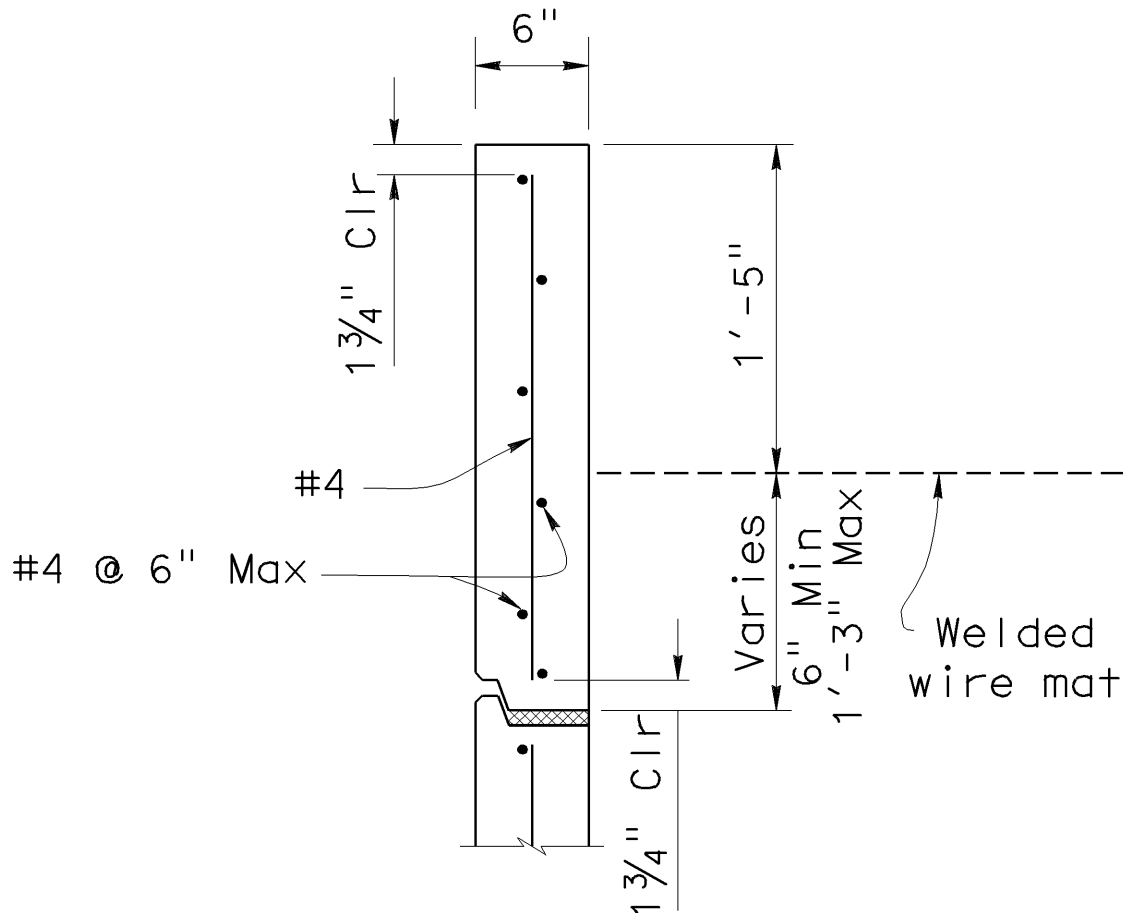

TOP PANEL
1:10